

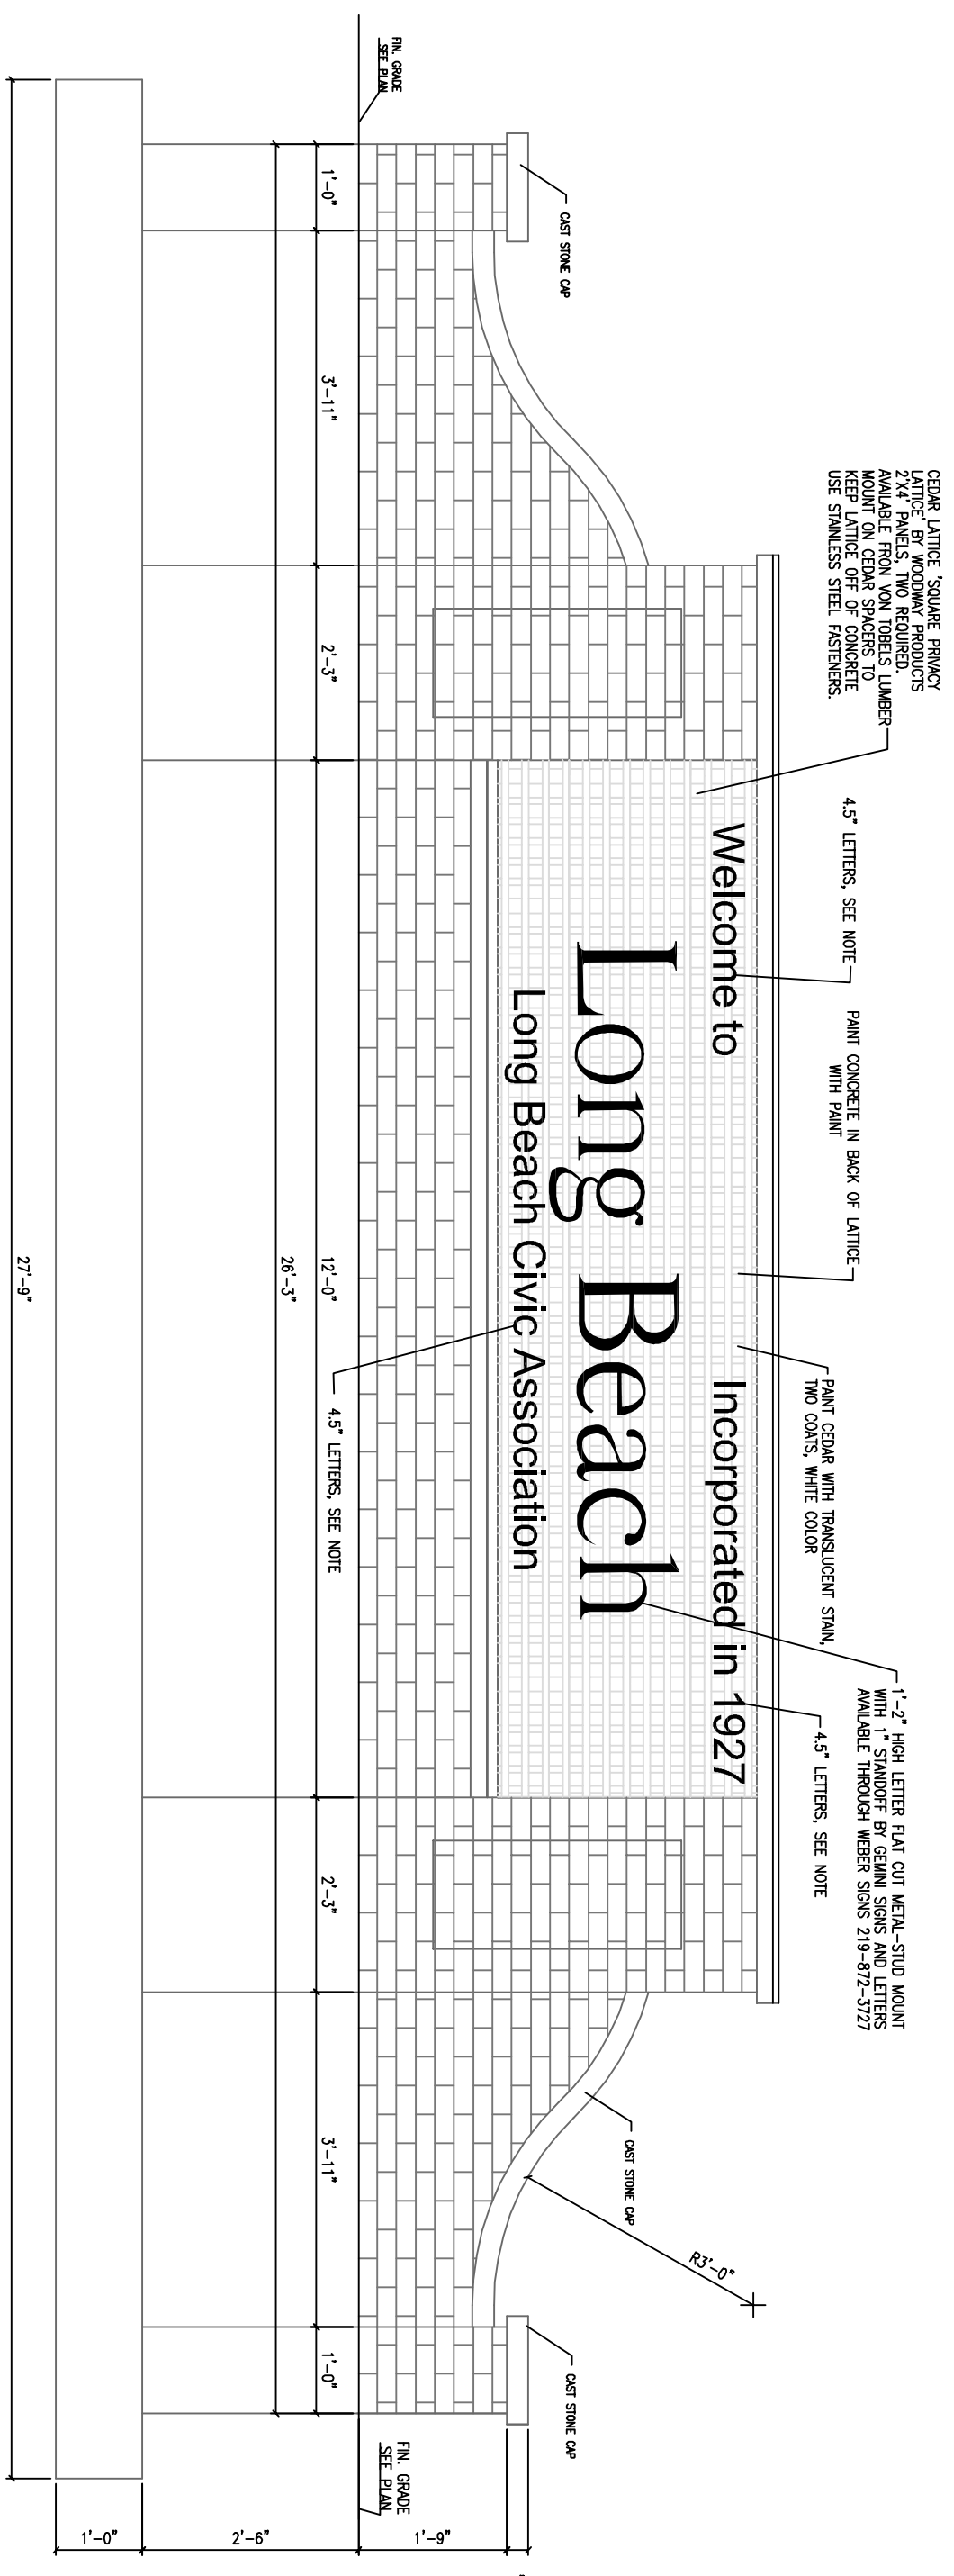


2 CHASTLETON WELCOME SIGN OPTION
SCALE: 1/2"=1'-0"

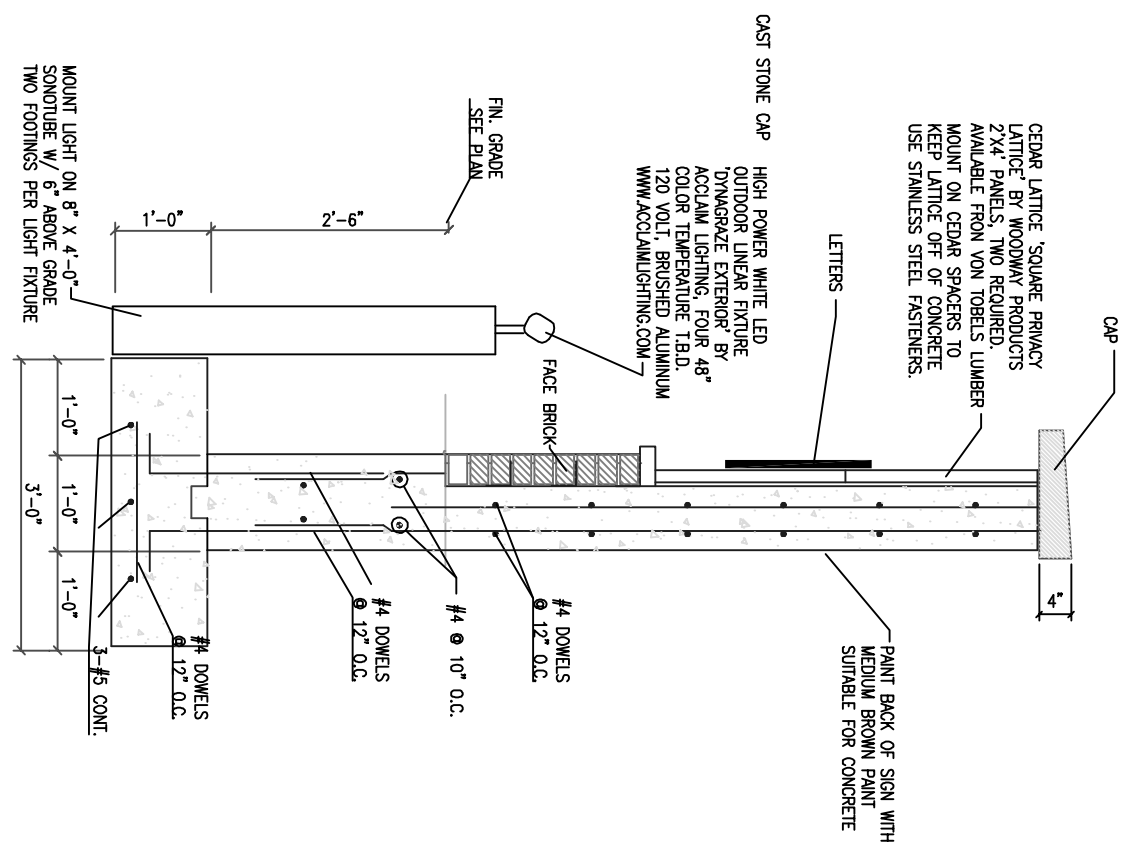

1 CHASTLETON WELCOME SIGN DETAIL
SCALE: 1/2"=1'-0"

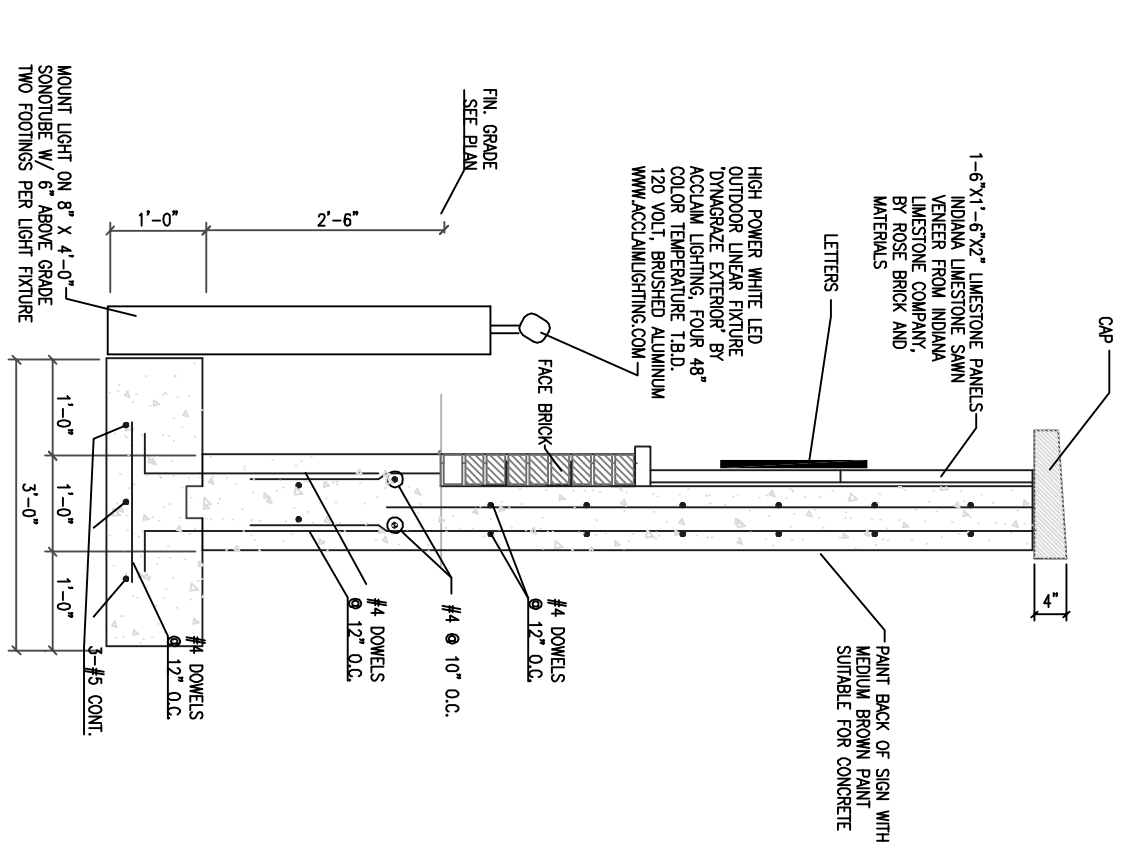

SUBMITTALS/REVISIONS			
1	9/8/16	BASE SHEET	8 x x
2	9/20/16	meeting with client	9 x x
3	9/26/16	PRELIM. PLAN	10 x x
4	10/14/16	ADDED WINGS ON SIGN, RAILING	11 x x
5	8-2-17	DETAIL OF ENTRY SIGN	
6	10/16/17	SCALED BACK SIZE BY 75%	
7	x	x	

Landscape Development Plan for:
TOWN OF LONG BEACH
LONG BEACH, IN.

Planned Environment Associates, Inc.
Landscape Architecture & Site Planning
P.O. Box 2256, Chesterton, Indiana 46304

ENTRANCE
SIGN
PLAN
DRAWING NUMBER
1-4
DRAWN BY: SEF
SHEET 1 OF 3
JOB NO. XXXX